


# 2015 EXPO BOOTH FLOOR PLAN

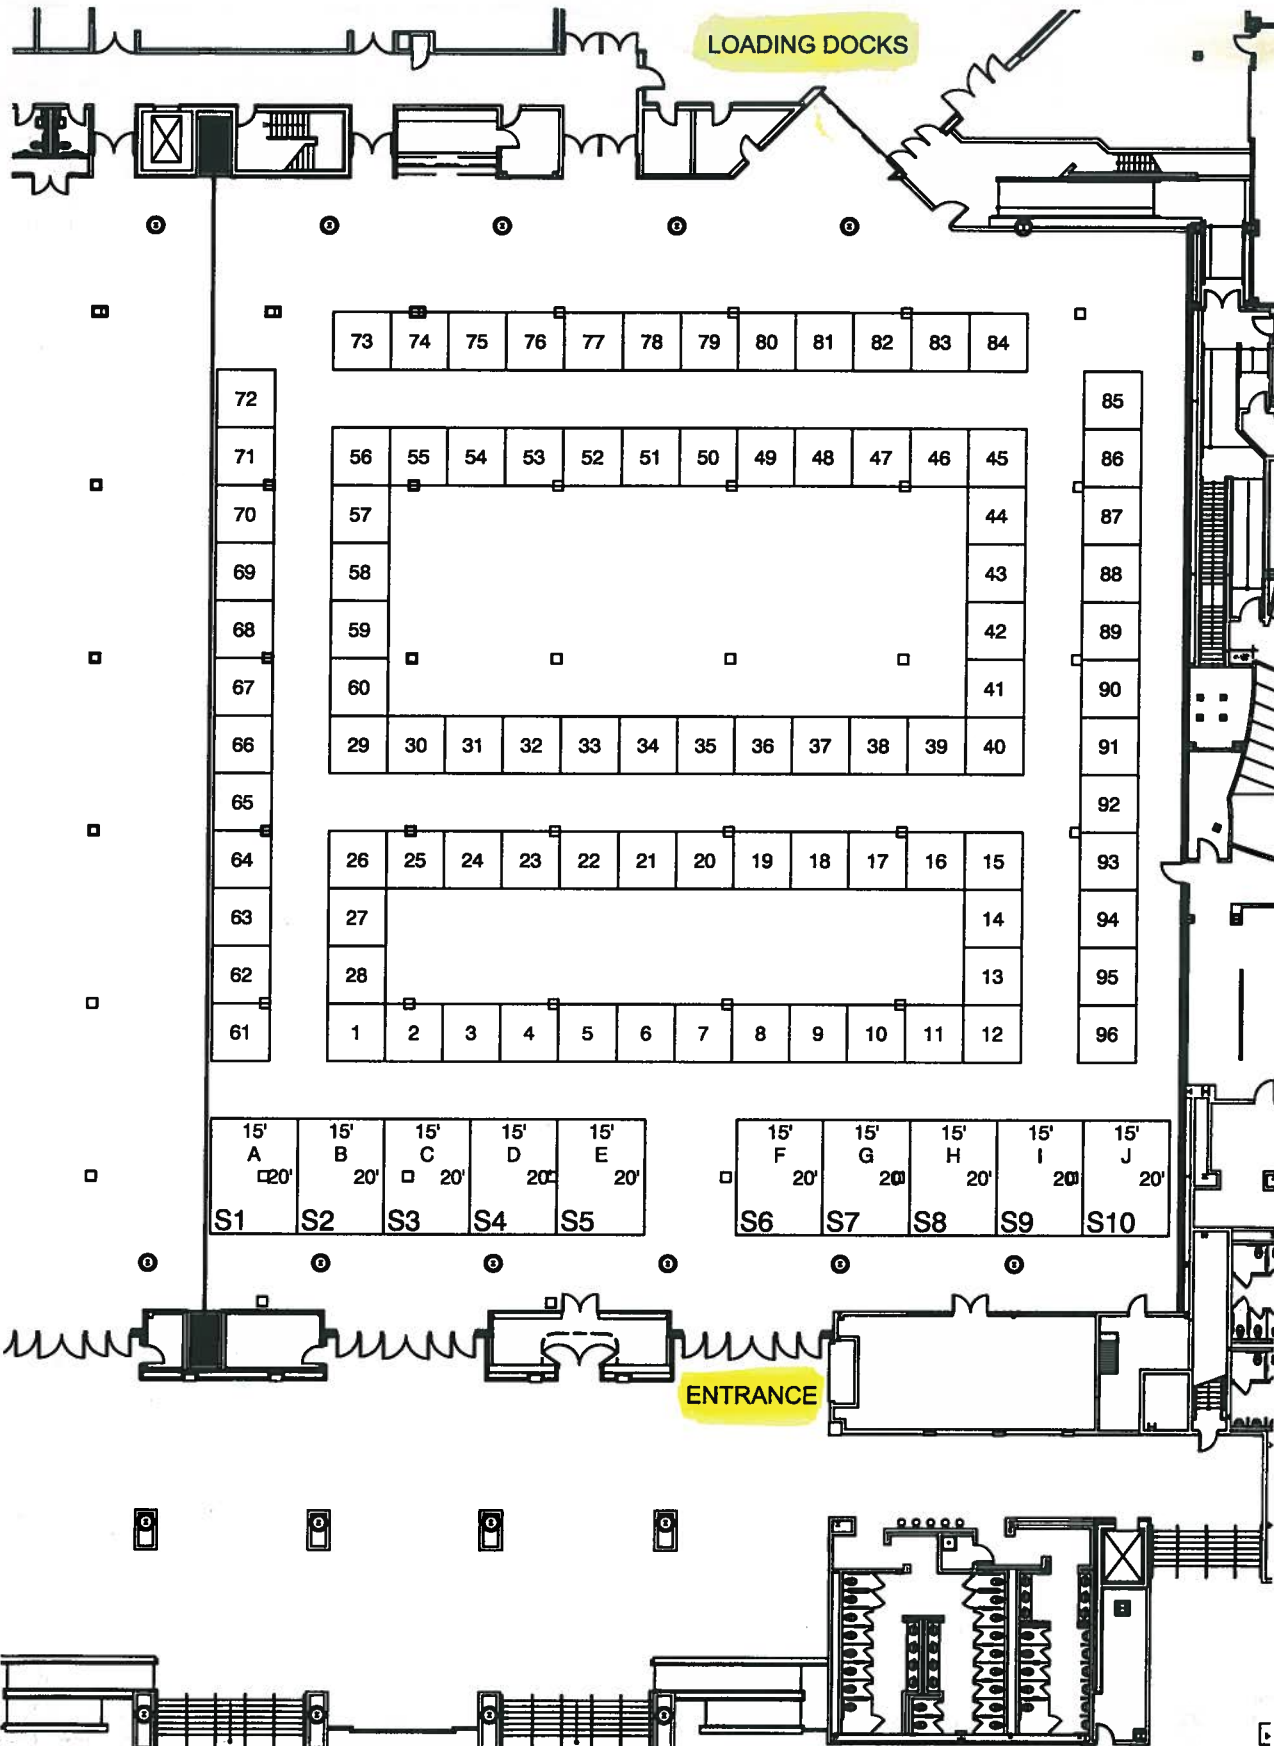

Inventory as of 05/06/2014

Dimension	Qty
10'x10'	96
15'x20'	10
<b>Totals:</b>	<b>106</b>

**Scale: 1/32" = 1'-0"**

**Disclaimer**  
 Every effort has been made to ensure the accuracy of all information contained on this description however no warranties, either expressed or implied are made with respect to this description. If the location of building columns, utilities or other architectural components of the facility is a consideration in the construction or usage of an exhibit, it is the sole responsibility of the exhibitor to physically inspect the facility to verify all dimensions and locations.

**All Sports Equipment Expo**

Renaissance Montgomery Hotel & Spa at the Convention Center  
 Montgomery, AL  
 Exhibit Hall C

**GEORGE fern**  
EXHIBITION & MEETING SERVICES  
 125 Fernco Drive  
 Nashville, TN 37207  
 Tel: 615-258-0357  
 Fax: 615-258-0490  
 Email: hbottoms@fermexpo.com